

Special Information:
 THIS DRAWING IS PROVIDED FOR YOUR INFORMATION ONLY. IT IS NOT TO BE USED FOR CONSTRUCTION OF ANY BUILDING OR BUILDING IMPROVEMENT TO AN EXISTING BUILDING OR BUILDING CONSTRUCTION BY OTHERS IF IT UNDERSTOOD THAT ANY WARRANTY INFORMATION CONCERNING EQUIPMENT INSTALLED MUST BE FORWARDED TO THE OWNER AND THAT ANY AND ALL CONTRACTORS SHALL GUARANTEE THEIR WORK FOR A PERIOD OF ONE YEAR FROM THE DATE OF COMPLETION.

NOTICE
 UNLAWFUL ABUSE OF THIS DOCUMENT IS PROHIBITED BY SECTION 86(1)(b) OF THE REAL PROPERTY LAW.

Drawing Revisions:	
No.	DATE BY
1	8-11-11 JAR

Property No: _____ Area: EXISTING SF

Property: **DUNKIN DONUTS/S&G EXPRESS**
 GRAND ISLAND BLVD.
 GRAND ISLAND, NEW YORK

Tenant: **FACADE RENOVATION**

Title: **ELEVATIONS**

SEAL


James Allen Rumsey
 ARCHITECT

Drawn By: JM
 Checked By: JAR
 Date: 8-11-11


Drawing No. **A2.0**




1 EAST ELEVATION
 SCALE: 1/8" = 1'-0"

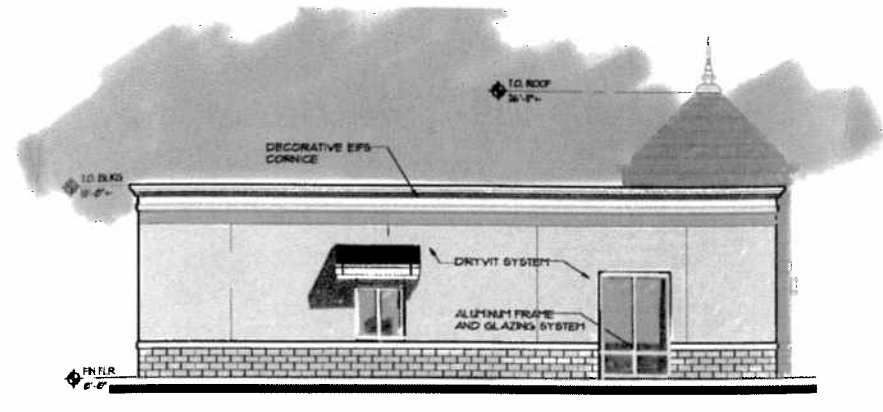

2 SOUTH ELEVATION
 SCALE: 1/8" = 1'-0"

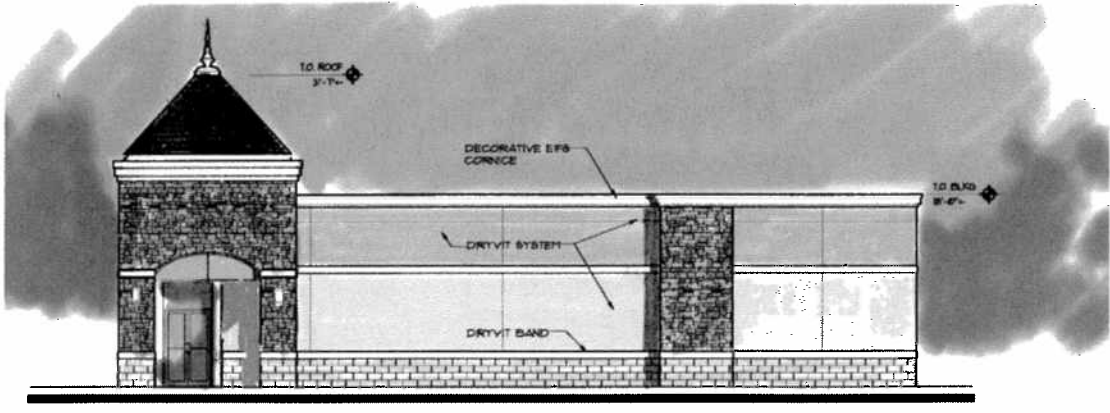

3 NORTH ELEVATION
 SCALE: 1/8" = 1'-0"

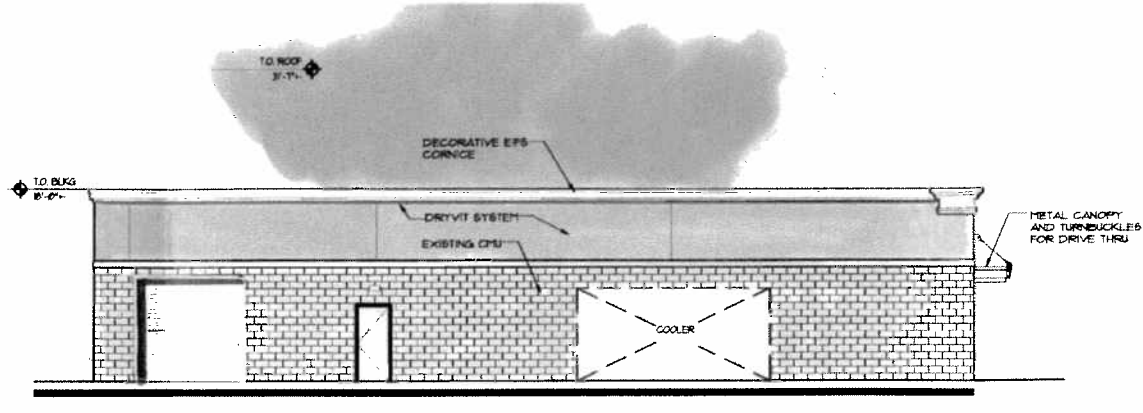

4 WEST ELEVATION
 SCALE: 1/8" = 1'-0"

